


- Sostituzione pavimento;
- Sostituzione sanitari;
- Rifacimento tinteggiatura;
- Rivestimento parete in piastrelle;
- Posa ausili di sicurezza per bagno disabili.

Technical cross-section diagram of a bathroom stall. The diagram shows a person sitting on a toilet. Dimensions are indicated: 100 (width of the stall opening), 100 (width of the stall opening), 90 (height of the stall opening), and 210 (height of the stall opening). The diagram also shows the toilet, sink, and various plumbing fixtures.

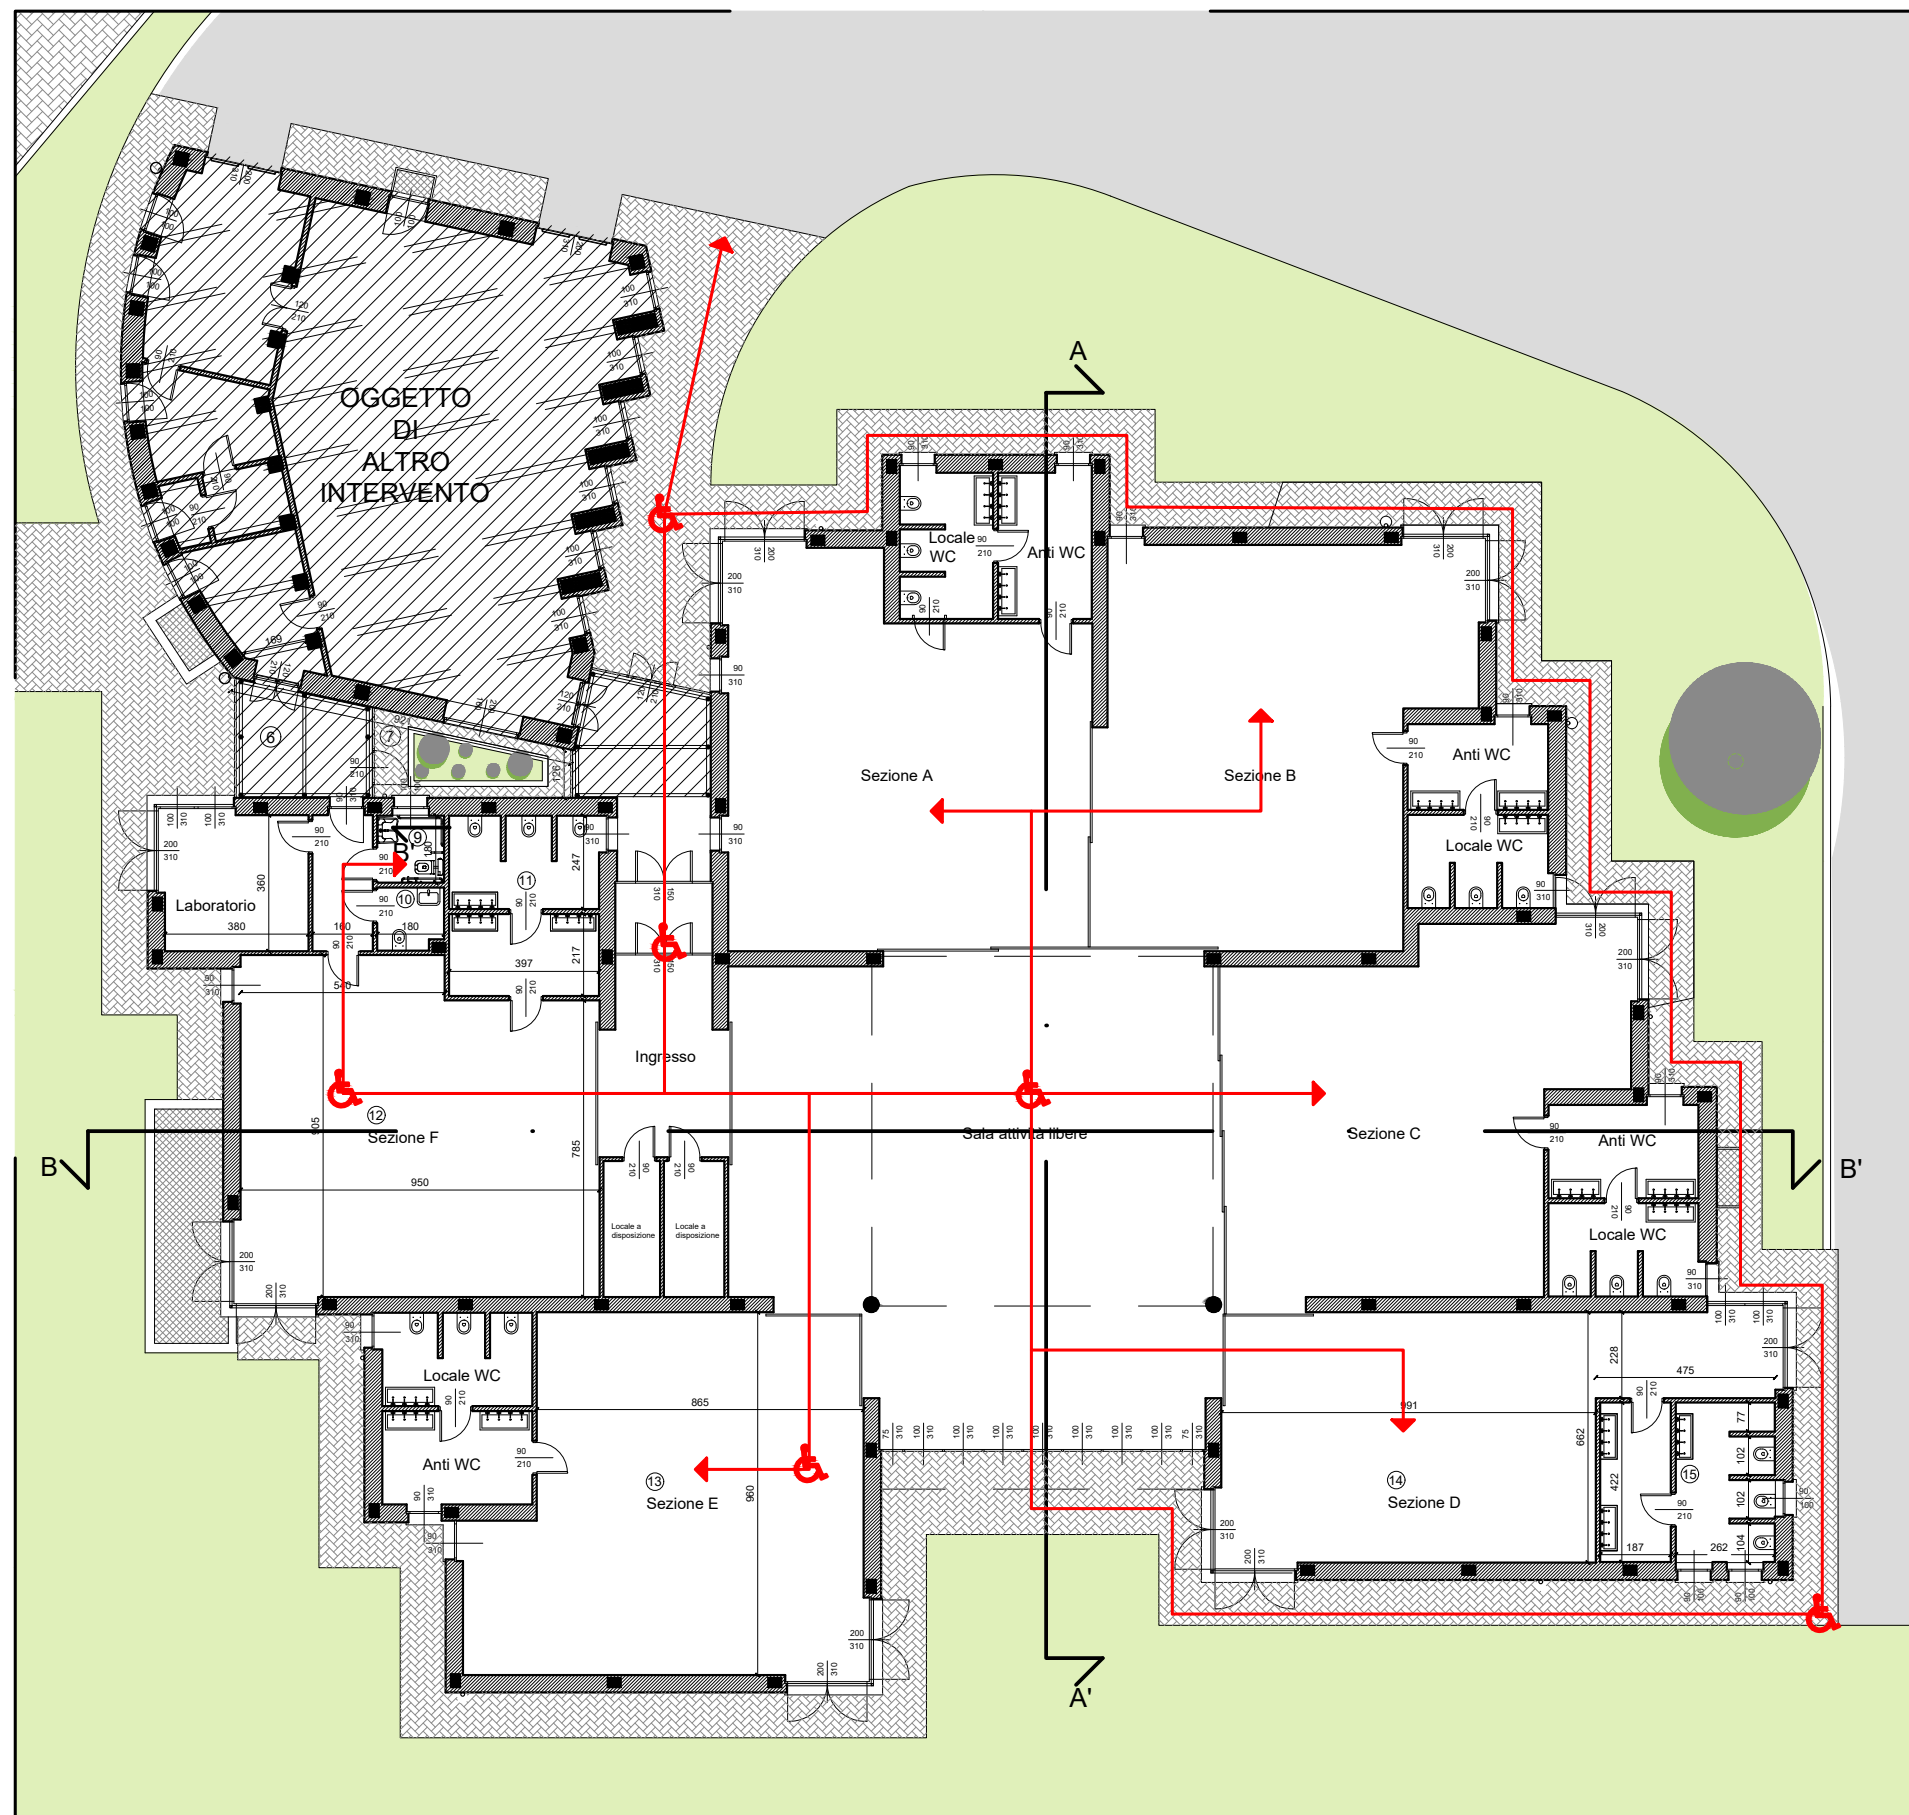

ORDINE DEGLI ARCHITETTI, PIANIFICATO
PAESAGGISTI E CONSERVATORI
DELLA PROVINCIA DI CUNEO



- 605 -

ARCHITETTO
CINZIA GOTTA

G **Cinzia Gotta**
Architetto

fase:PE